
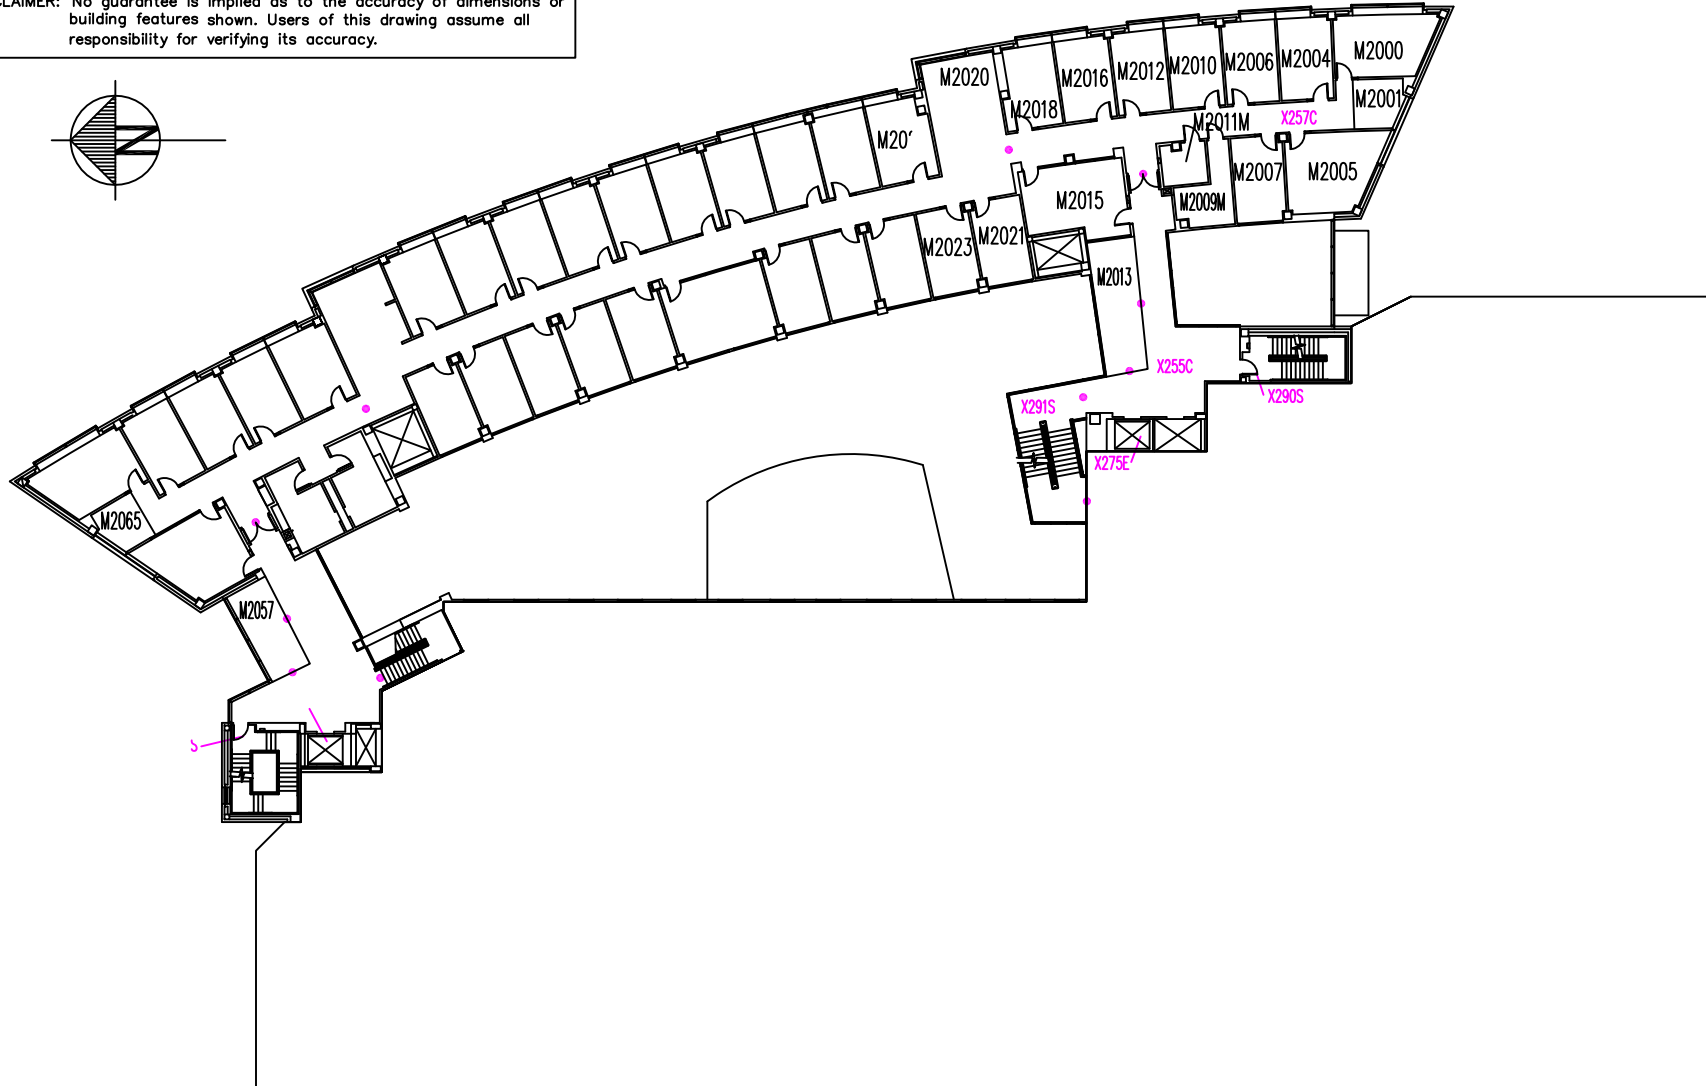


DISCLAIMER: No guarantee is implied as to the accuracy of dimensions or building features shown. Users of this drawing assume all responsibility for verifying its accuracy.

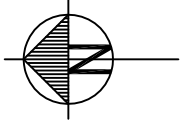

SECOND FLOOR MEZZANINE FLOOR PLAN

DATE: 08-05-03
SCALE: 1/32" = 1'-0"
DRAWN BY: JBA ARCHITECTS
REVISIONS:

070/PHYSICS RESEARCH BUILDING
191 WEST WOODRUFF AVENUE
FACILITIES OPERATIONS AND DEVELOPMENT—THE OHIO STATE UNIVERSITY