



DISCLAIMER: No guarantee is implied as to the accuracy of dimensions or building features shown. Users of this drawing assume all responsibility for verifying its accuracy.

BASEMENT FLOOR PLAN

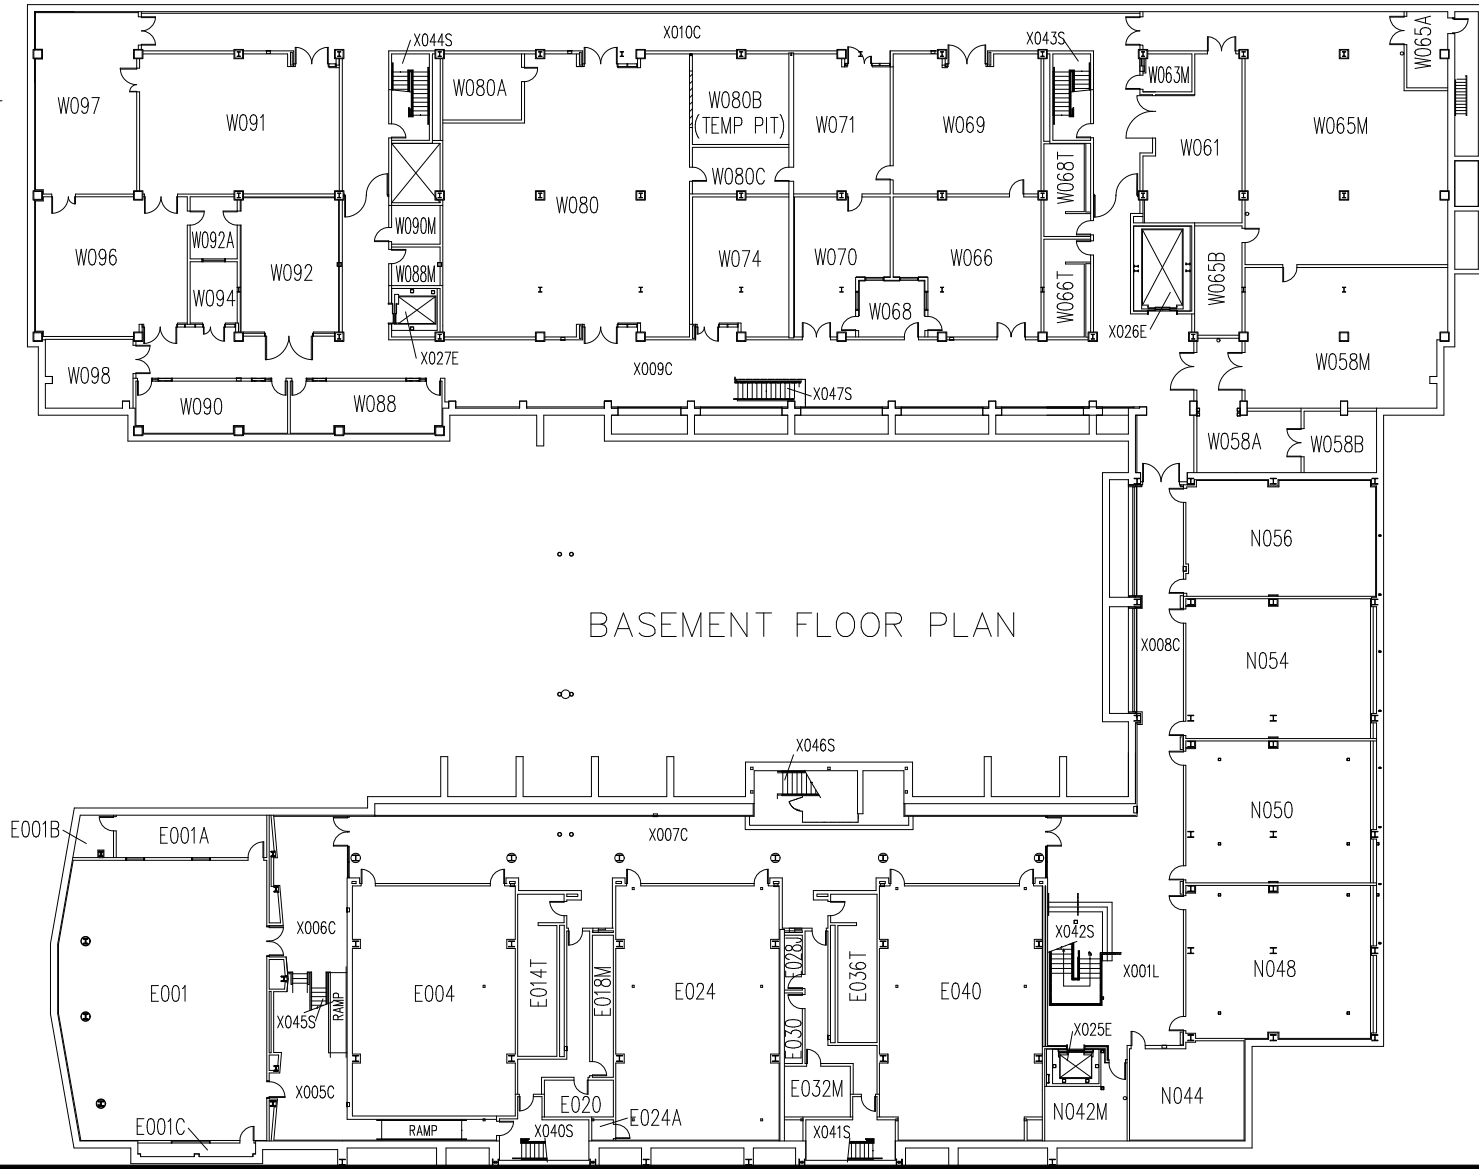


NOTES: X-numbers indicate circulation areas.
 • Indicates boundary of circulation area.

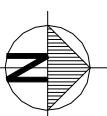


DATE: 04-04-05
 SCALE: 1/32" = 1'-0"
 DRAWN BY: BHP ARCHITECTS
 REVISIONS: 11-02-06/NCS

148/SCOTT LABORATORY, PETER L. & CLARA M.
 201 WEST NINETEENTH AVENUE
 OFFICE OF SPACE PLANNING AND REAL ESTATE

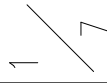

DISCLAIMER: No guarantee is implied as to the accuracy of dimensions or building features shown. Users of this drawing assume all responsibility for verifying its accuracy.

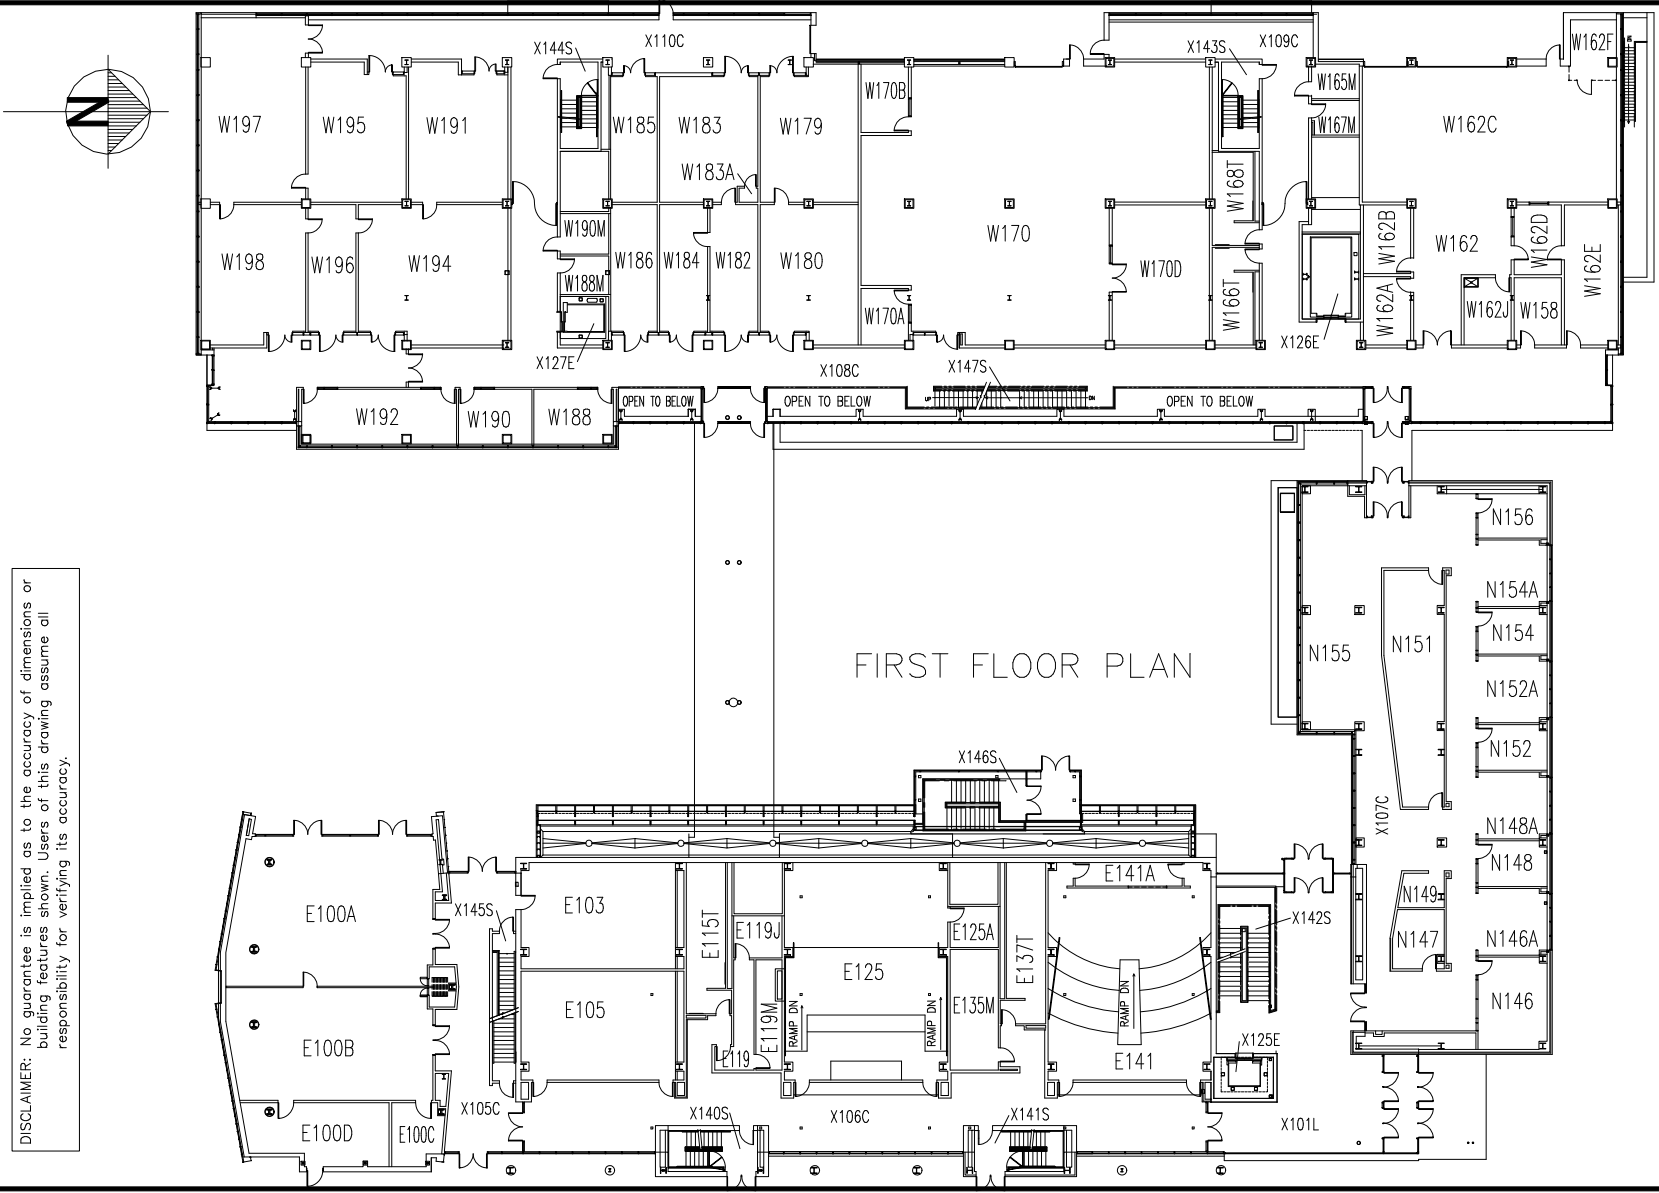



NOTES: X--numbers indicate circulation areas.
 • Indicates boundary of circulation area.

148/SCOTT LABORATORY, PETER L. & CLARA M.

201 WEST NINETEENTH AVENUE
 OFFICE OF SPACE PLANNING AND REAL ESTATE

DATE: 04-04-05
 SCALE: 1/32" = 1'-0"
 DRAWN BY: BHP ARCHITECTS
 REVISIONS: 02-01-07/NCS 07-08/NCS

2 / 7

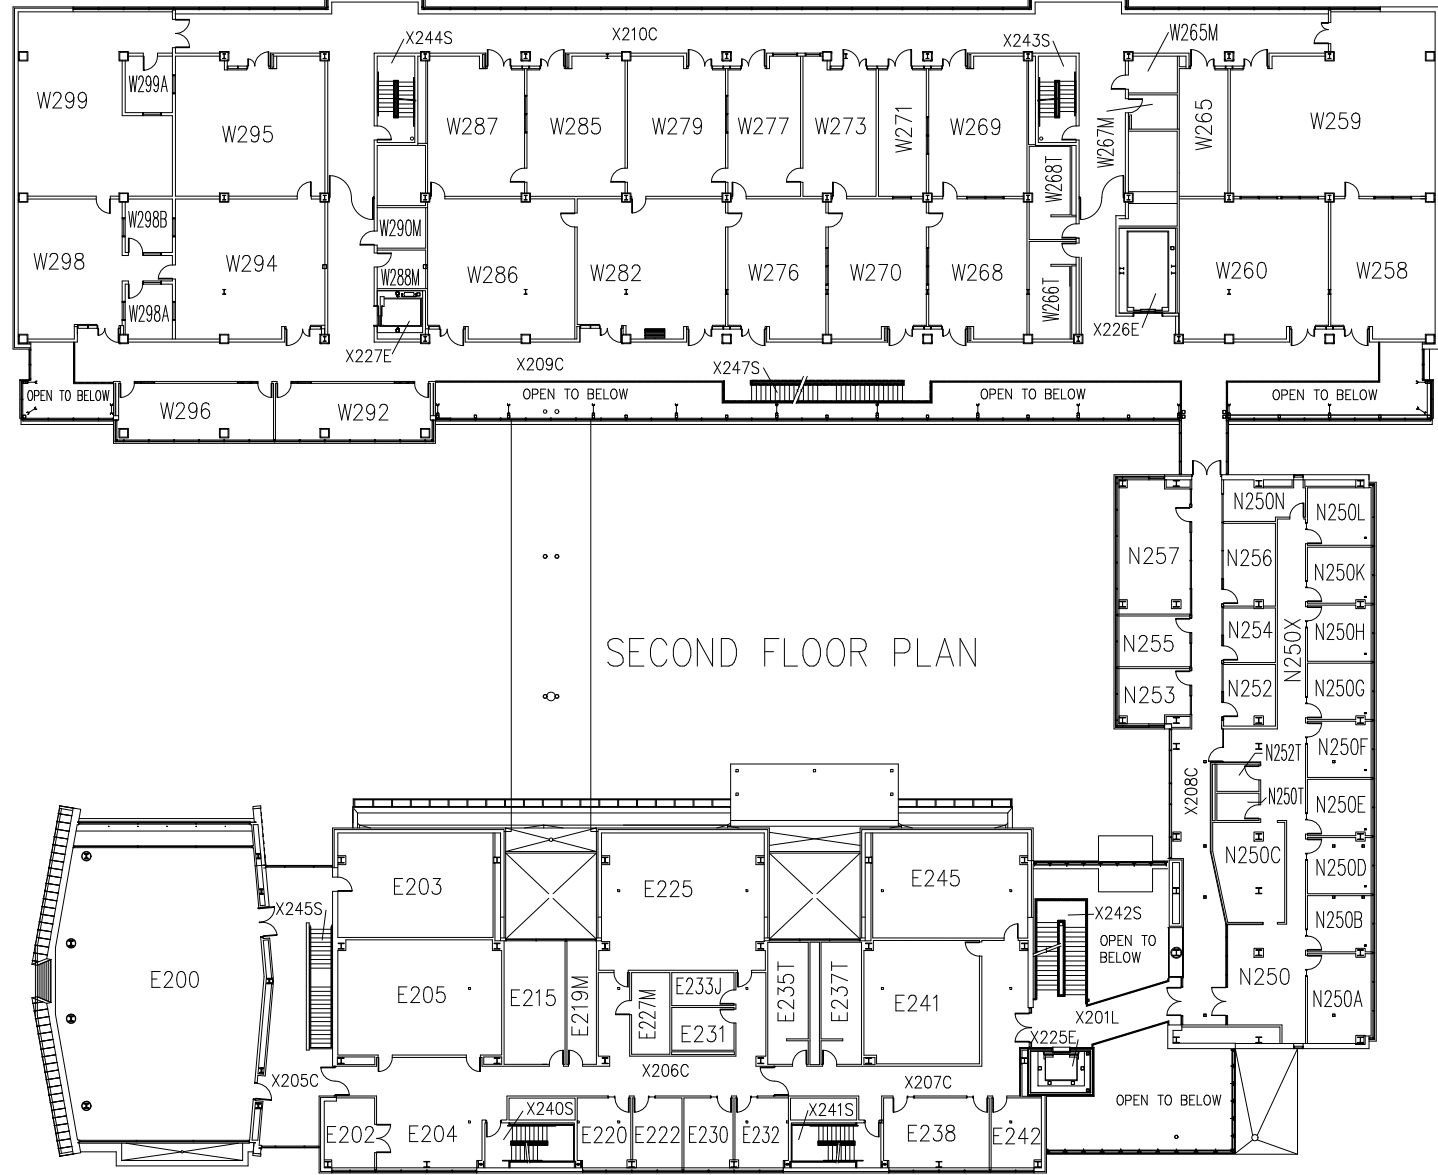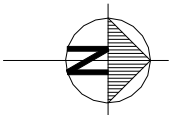


SECOND FLOOR PLAN

DISCLAIMER: No guarantee is implied as to the accuracy of dimensions or building features shown. Users of this drawing assume all responsibility for verifying its accuracy.

NOTES: X--numbers indicate circulation areas.
● indicates boundary of circulation area.

DATE: 04-04-05 SCALE: 1/32" = 1'-0" DRAWN BY: BHP ARCHITECTS REVISIONS: 9-29-06/NCS	3 / 7
148/SCOTT LABORATORY, PETER L. & CLARA M.	
201 WEST NINETEENTH AVENUE OFFICE OF SPACE PLANNING AND REAL ESTATE	



DISCLAIMER: No guarantee is implied as to the accuracy of dimensions or building features shown. Users of this drawing assume all responsibility for verifying its accuracy.

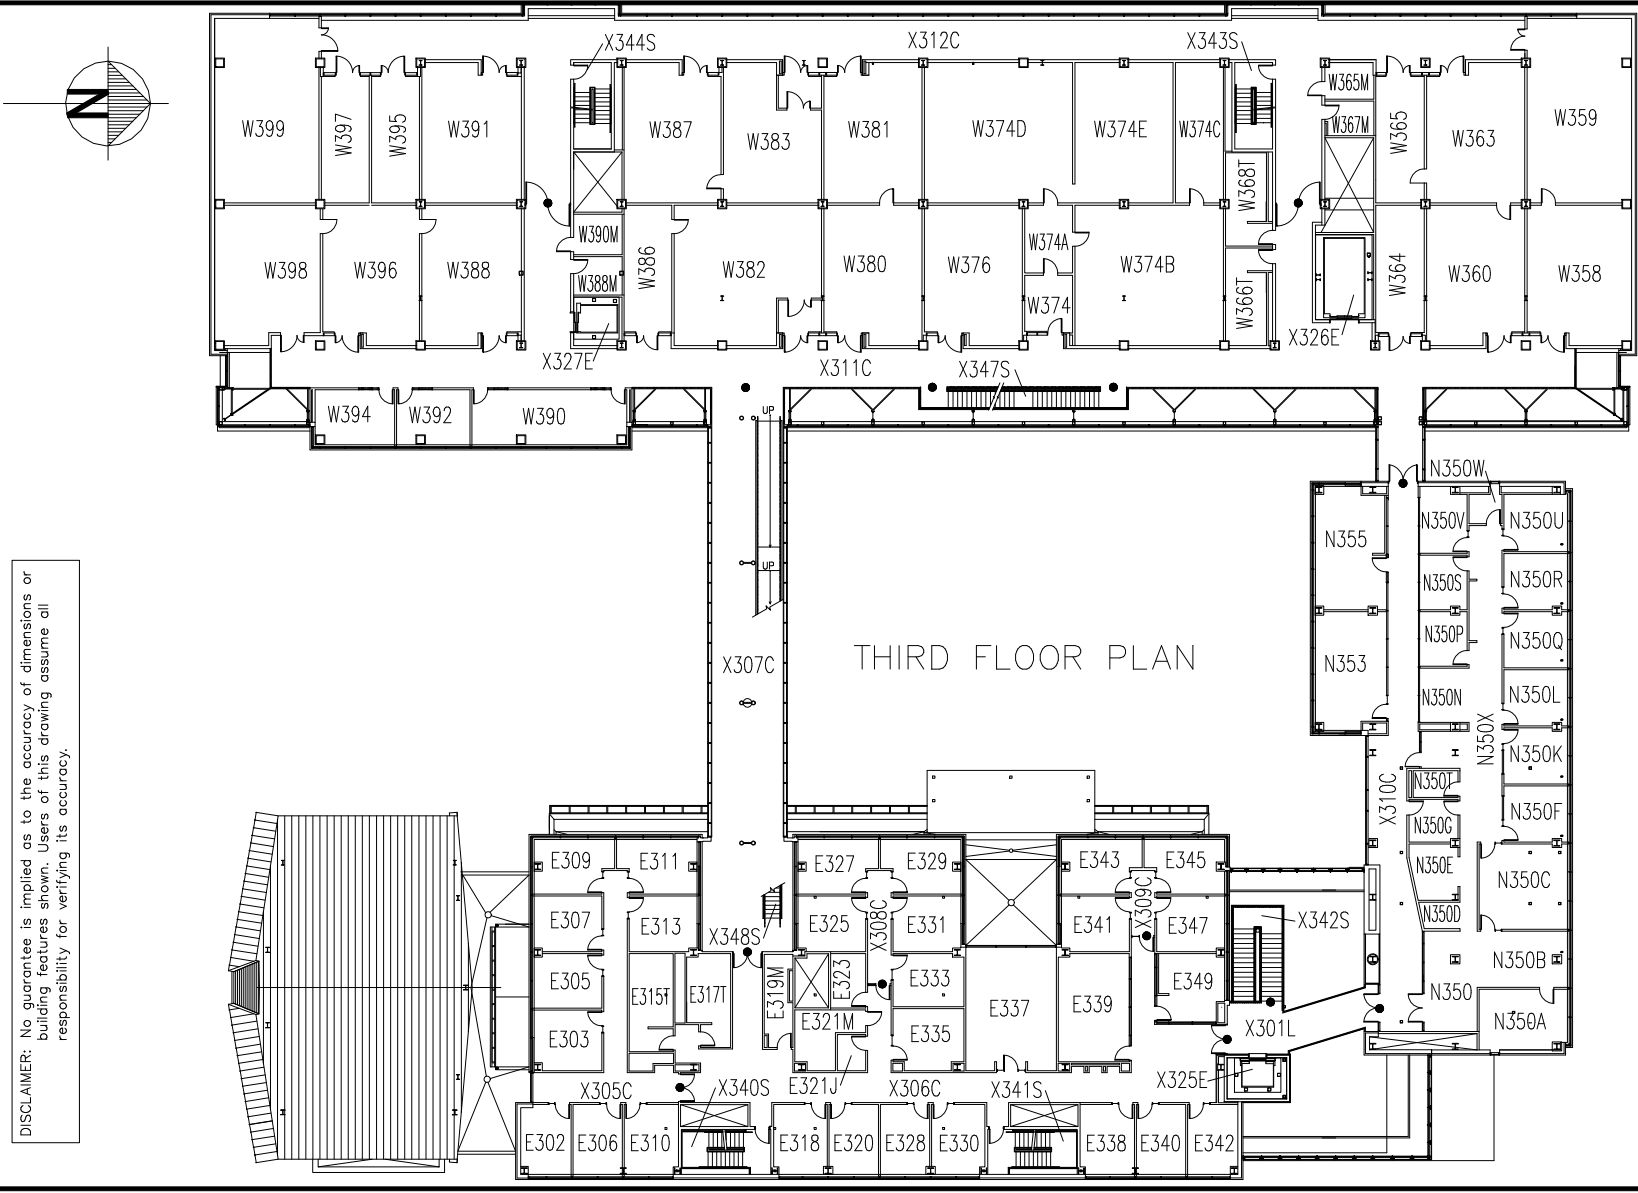

THIRD FLOOR PLAN

NOTES: X--numbers indicate circulation areas.
 • Indicates boundary of circulation area.

4	7
DATE: 04-04-05 SCALE: 1/32" = 1'-0" DRAWN BY: BHP ARCHITECTS REVISIONS: 09-30-06/NCS	
148/SCOTT LABORATORY, PETER L. & CLARA M. 201 WEST NINETEENTH AVENUE OFFICE OF SPACE PLANNING AND REAL ESTATE	

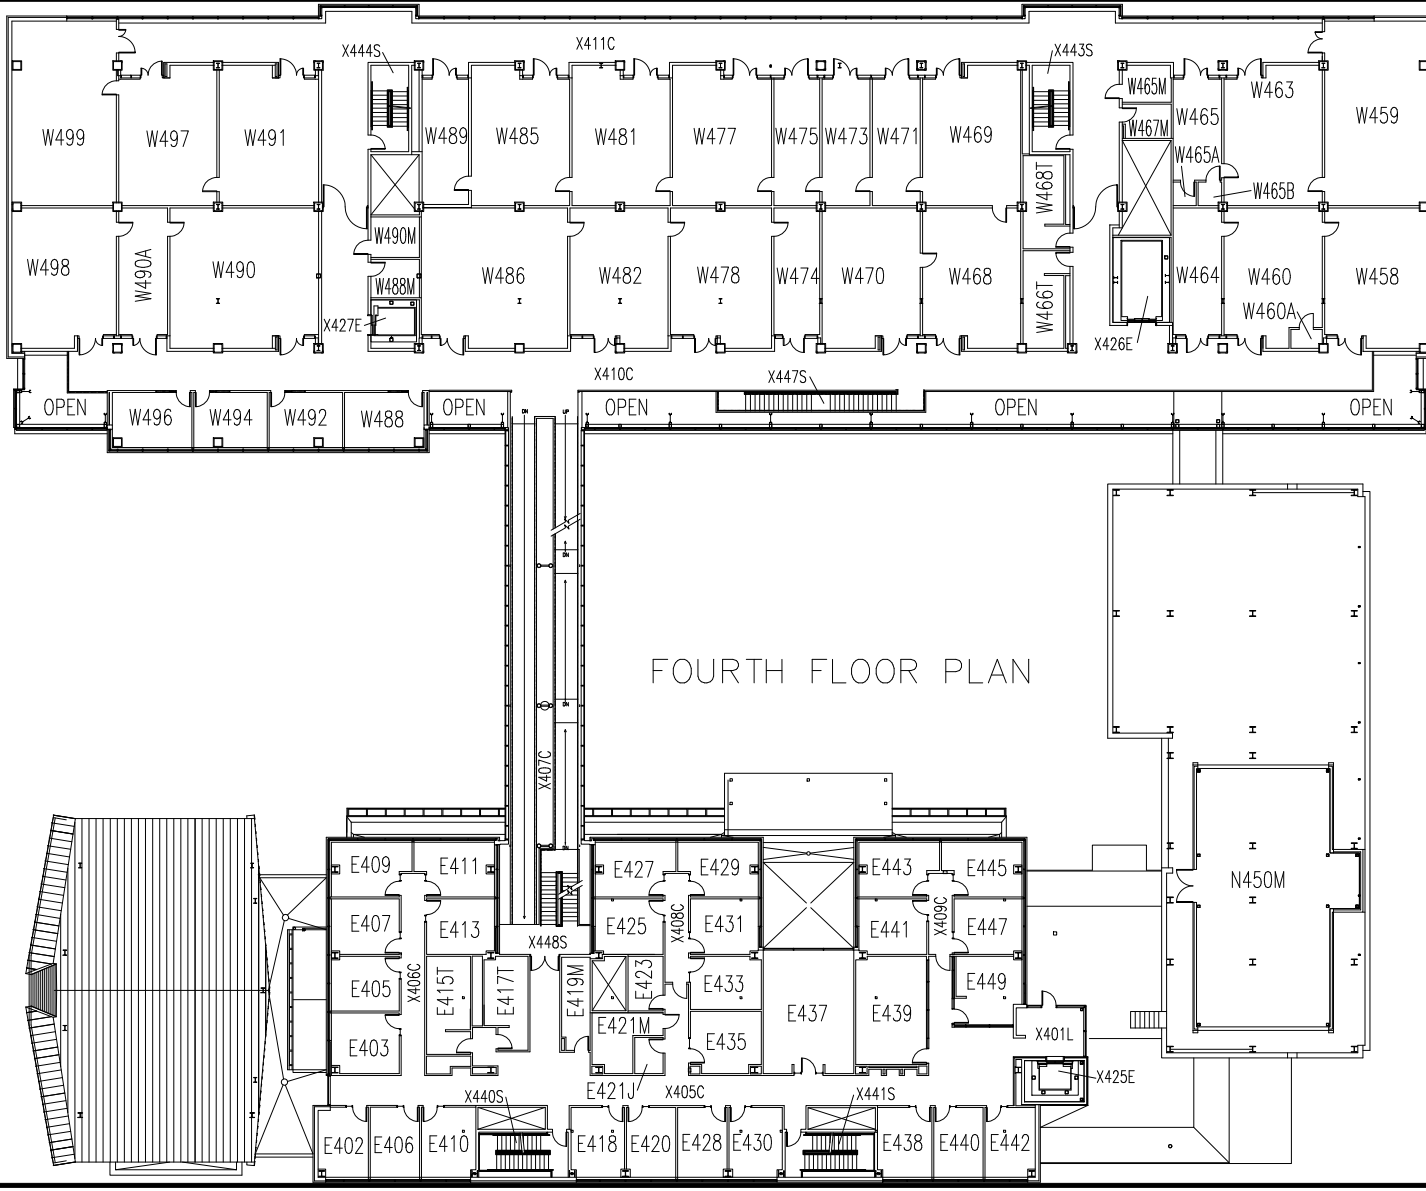
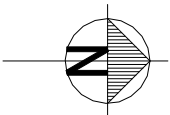


DISCLAIMER: No guarantee is implied as to the accuracy of dimensions or building features shown. Users of this drawing assume all responsibility for verifying its accuracy.

NOTES: X-numbers indicate circulation areas.
 • Indicates boundary of circulation area.

DATE: 04-04-05 SCALE: 1/32" = 1'-0" DRAWN BY: BHP ARCHITECTS REVISIONS: 09-29-06\NCS	5 / 7
148/SCOTT LABORATORY, PETER L. & CLARA M. 201 WEST NINETEENTH AVENUE OFFICE OF SPACE PLANNING AND REAL ESTATE	

DISCLAIMER: No guarantee is implied as to the accuracy of dimensions or building features shown. Users of this drawing assume all responsibility for verifying its accuracy.

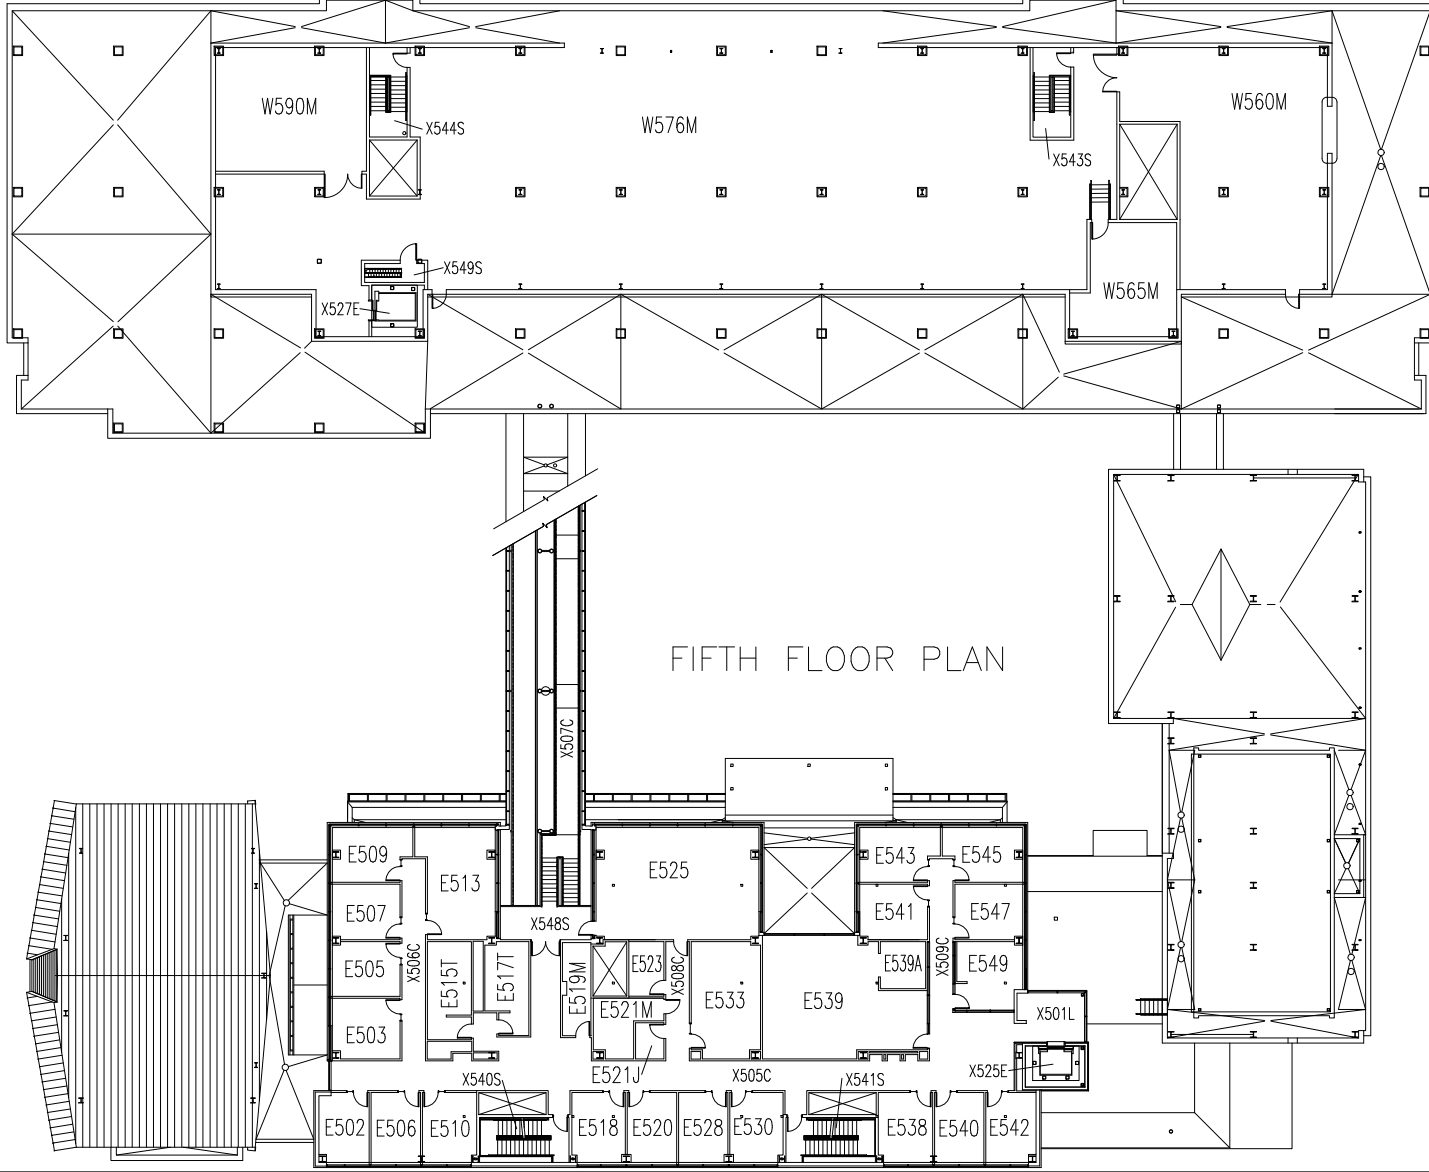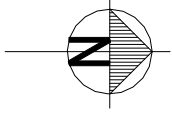

FIFTH FLOOR PLAN



NOTES: X-numbers indicate circulation areas.
 ● Indicates boundary of circulation area.

148/SCOTT LABORATORY, PETER L. & CLARA M.

201 WEST NINETEENTH AVENUE
 OFFICE OF SPACE PLANNING AND REAL ESTATE

DATE: 04-04-05
 SCALE: 1/32" = 1'-0"
 DRAWN BY: BHP ARCHITECTS
 REVISIONS: 09-29-06/NCS

DISCLAIMER: No guarantee is implied as to the accuracy of dimensions or building features shown. Users of this drawing assume all responsibility for verifying its accuracy.

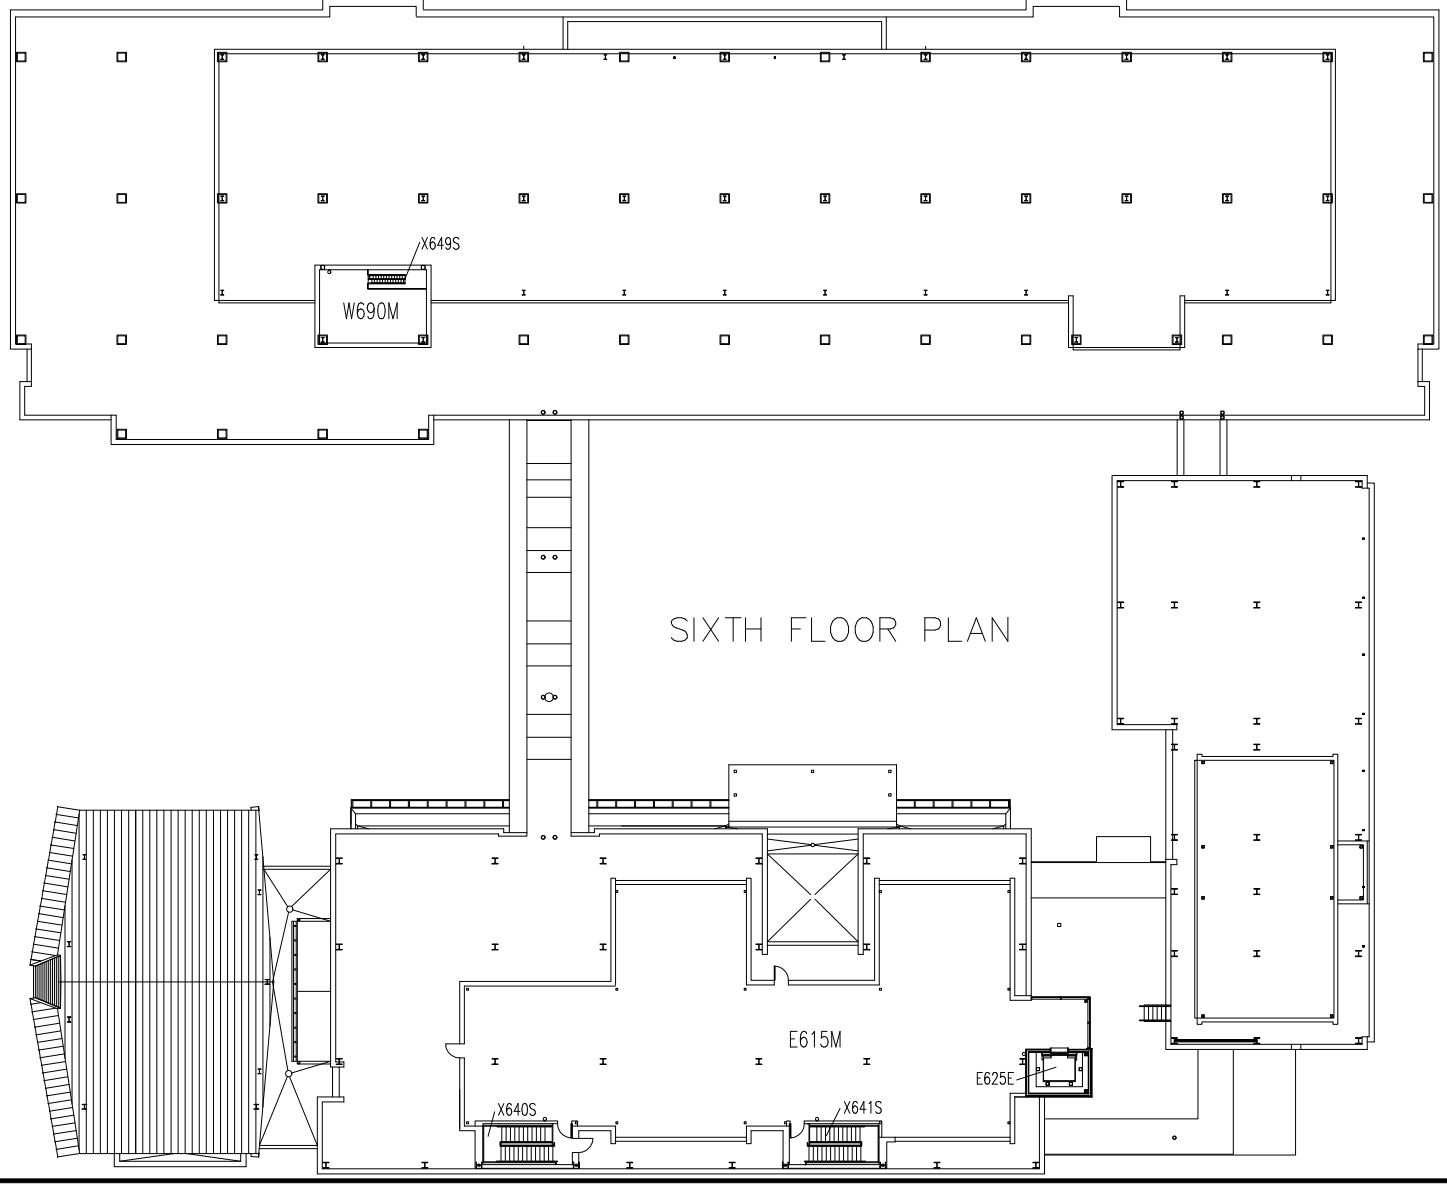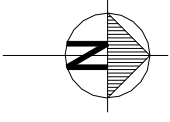

NOTES: X-numbers indicate circulation areas.
● Indicates boundary of circulation area.

148/SCOTT LABORATORY, PETER L. & CLARA M.

201 WEST NINETEENTH AVENUE
OFFICE OF SPACE PLANNING AND REAL ESTATE

DATE: 04-04-05
SCALE: 1/32" = 1'-0"
DRAWN BY: BHP ARCHITECTS
REVISIONS: 09-29-06/NCS

7 / 7