



THE OHIO STATE UNIVERSITY

DISCLAIMER:

NO GUARANTEE IS IMPLIED AS TO THE ACCURACY OF DIMENSIONS OR BUILDING FEATURES SHOWN. USERS OF THIS DRAWING ASSUME ALL RESPONSIBILITY FOR VERIFYING ITS ACCURACY.

DRAWING DATES:


REVISED: 07/03/13 JRP

REVISED:

REVISED:

Smith Laboratory (0065)

174 West Eighteenth Avenue
OSU FACILITIES INFORMATION AND TECH SERVICES

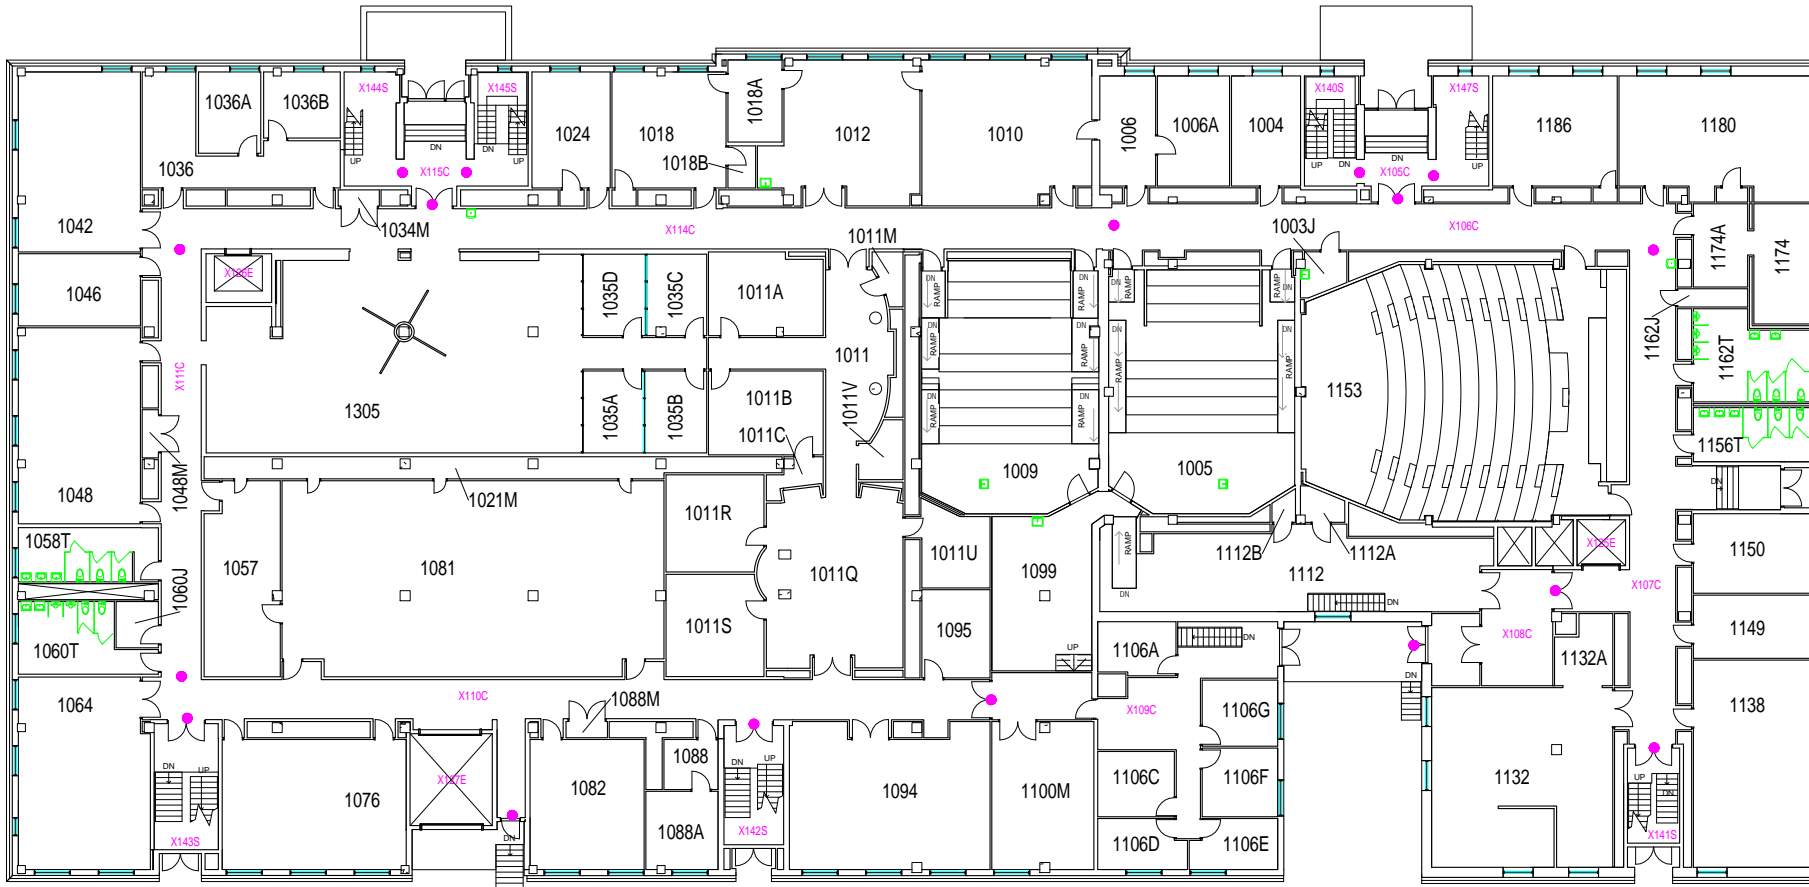

First Floor

SHEET NO.

02 / 09

X - NUMBERS INDICATE CIRCULATION AREAS.
● - INDICATES BOUNDARY OF CIRCULATION AREA.