



THE OHIO STATE UNIVERSITY

DISCLAIMER:

NO GUARANTEE IS IMPLIED AS TO THE ACCURACY OF DIMENSIONS OR BUILDING FEATURES SHOWN. USERS OF THIS DRAWING ASSUME ALL RESPONSIBILITY FOR VERIFYING ITS ACCURACY.

DRAWING DATES:

REVISED: _____

REVISED: _____


REVISED: _____

Physics Research Building (0070)

191 West Woodruff Avenue
Columbus OH 43210

SHEET NO.

04 / 08

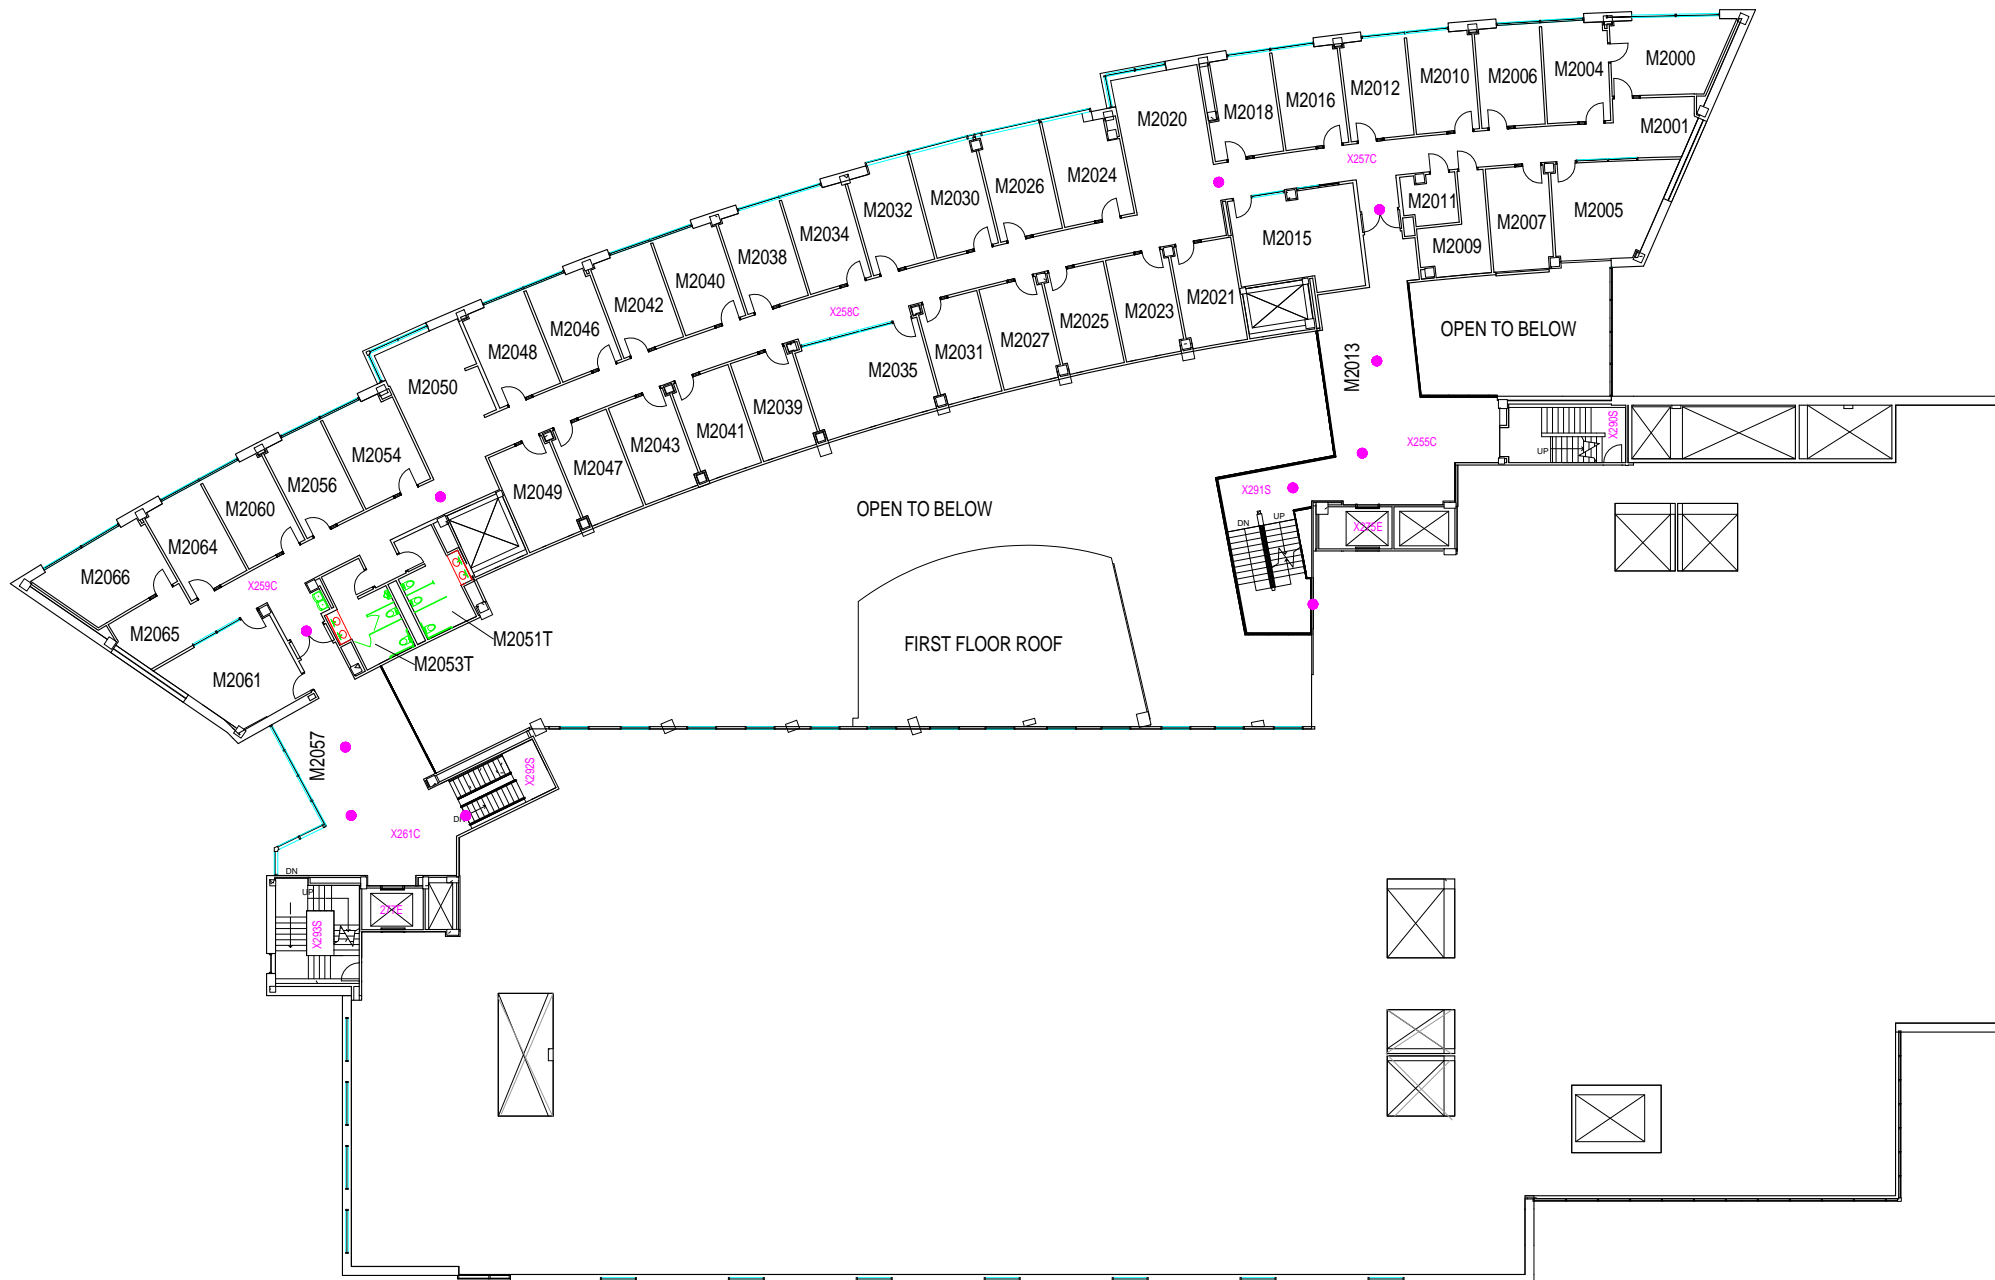

Second Floor Mezzanine

X - NUMBERS INDICATE CIRCULATION AREAS.
● - INDICATES BOUNDARY OF CIRCULATION AREA.